




fasade mot øst

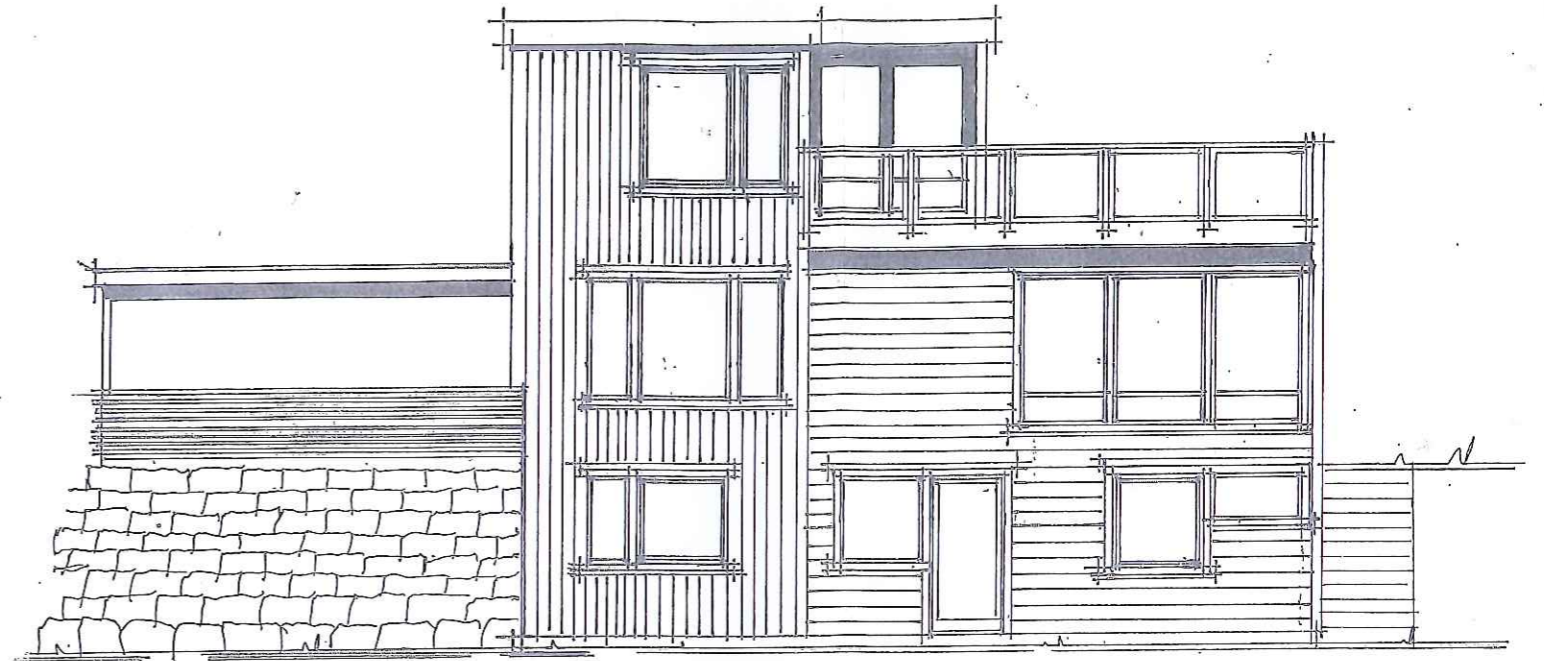

fasade mot vest

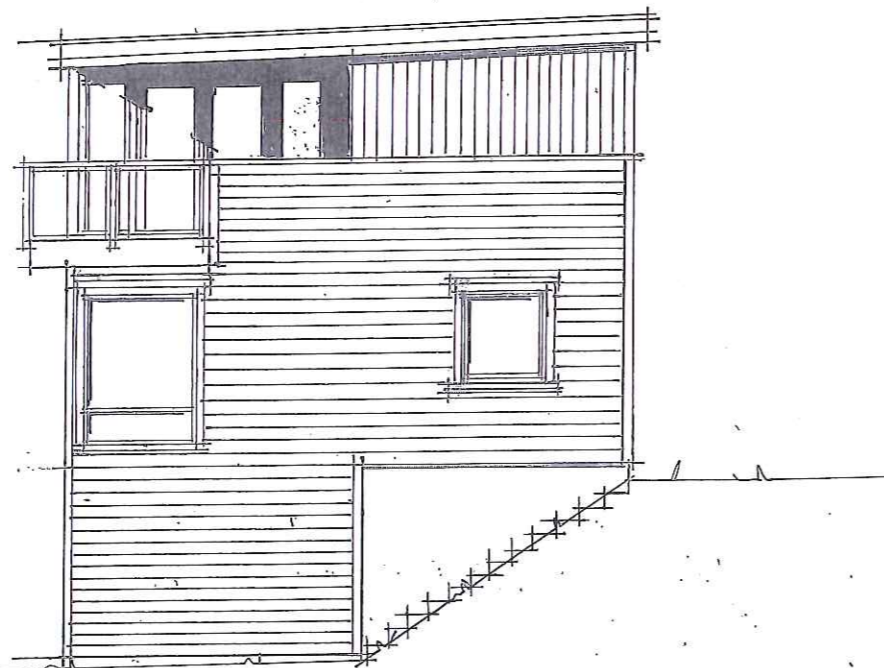

fasade mot syd

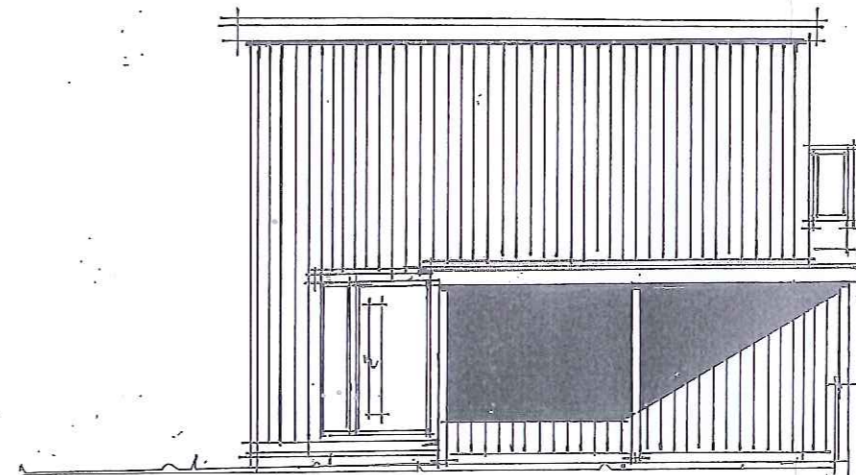

fasade mot nord

TILTAKSHAVER: VIKTORIA-HUS	DATO: 2.4.2016.	MAL.: 1:100
BYGGESTED: ADJUNKT ARENTZGATE 48	ARK.: T.Simonsen.	FASADER

VIKTORIA-HUS